
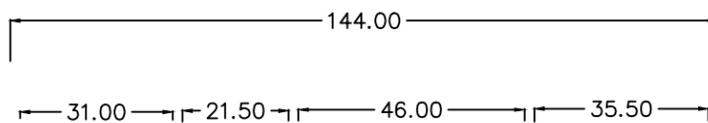



FIRERESEARCH LED TELESCOPING LIGHTS

WHELEN M6 WARNING LIGHTS

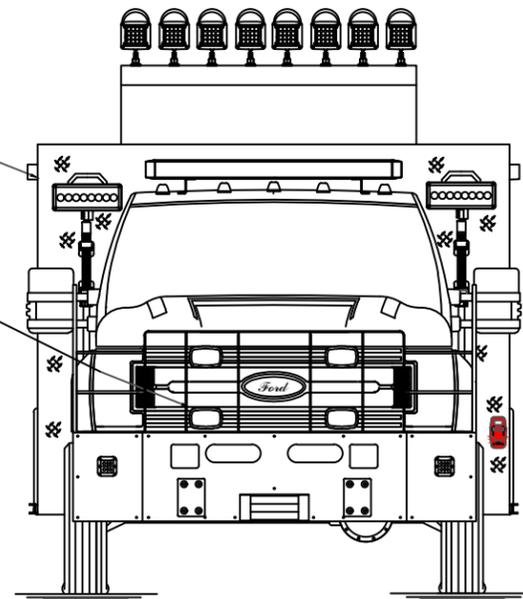

WHELEN M6 WARNING LIGHTS
 WHELEN M9 SCENE LIGHTS
 WHELEN M9 WARNING LIGHTS


WHELEN LED LIGHT BAR

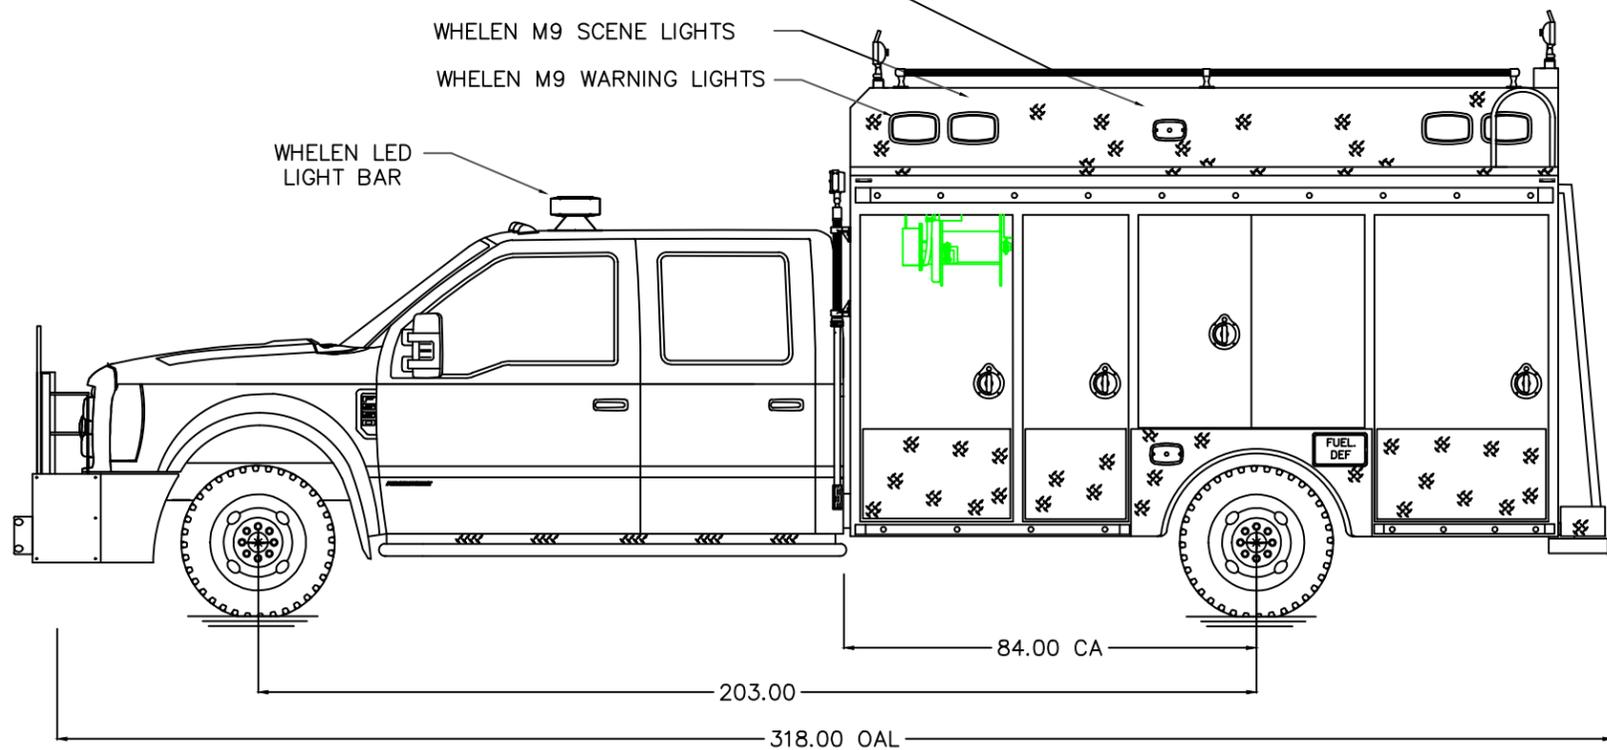

WHELEN TRAFFIC ADVISOR

WHELEN M9 WARNING LIGHTS
 WHELEN M9 SCENE LIGHTS

WHELEN M6 SERIES BRAKE/TAIL LIGHTS

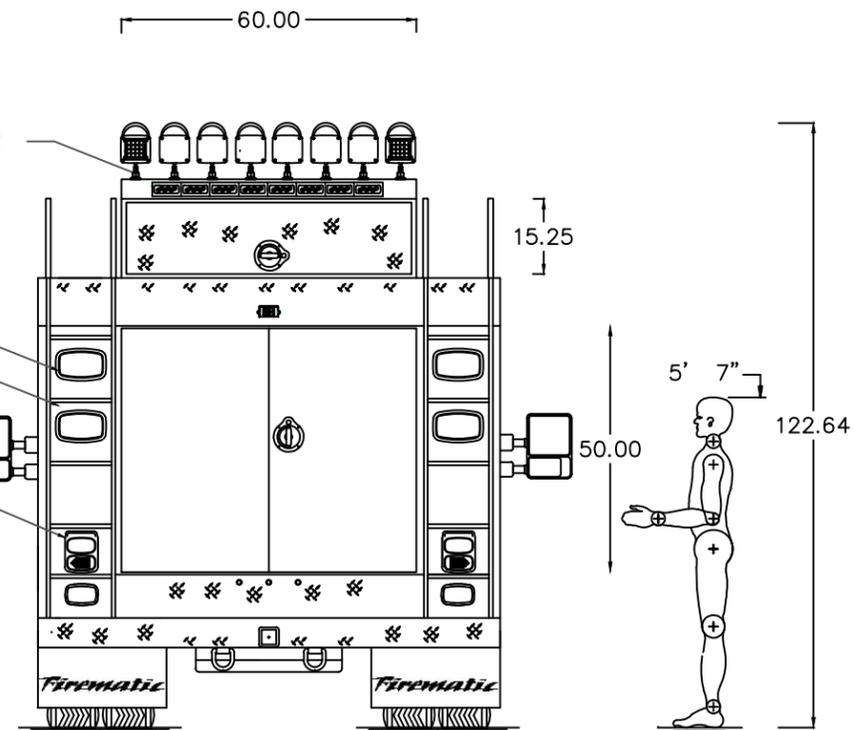

Firematic MANUFACTURING

JOB NO. 2084

DATE OCT. 2020

DRAWN BY D. HORTON

APPROVED BY :

D. HORTON

NOTE

THIS DRAWING IS CONCEPTUAL AND IS NOT AN EXACT REPRESENTATION OF THE TRUCK DRAWN. DIMENSIONS SHOWN ARE APPROXIMATE AND ARE SUBJECT TO DEVIATION AS MAY OCCUR OR BE NECESSARY IN CONSTRUCTION.

SOME DETAILS NOT SHOWN.

ALUMINUM COMPARTMENT BODY
 FIRE RESEARCH AND WHELEN SCENE LIGHTING
 WHELEN LED WARNING LIGHT PACKAGE

CHASSIS DATA
 CHASSIS FORD
 MODEL F-550

TITLE
 FOR

EMERGENCY SERVICE VEHICLE
MILLER PLACE FD.
MILLER PLACE, NY